


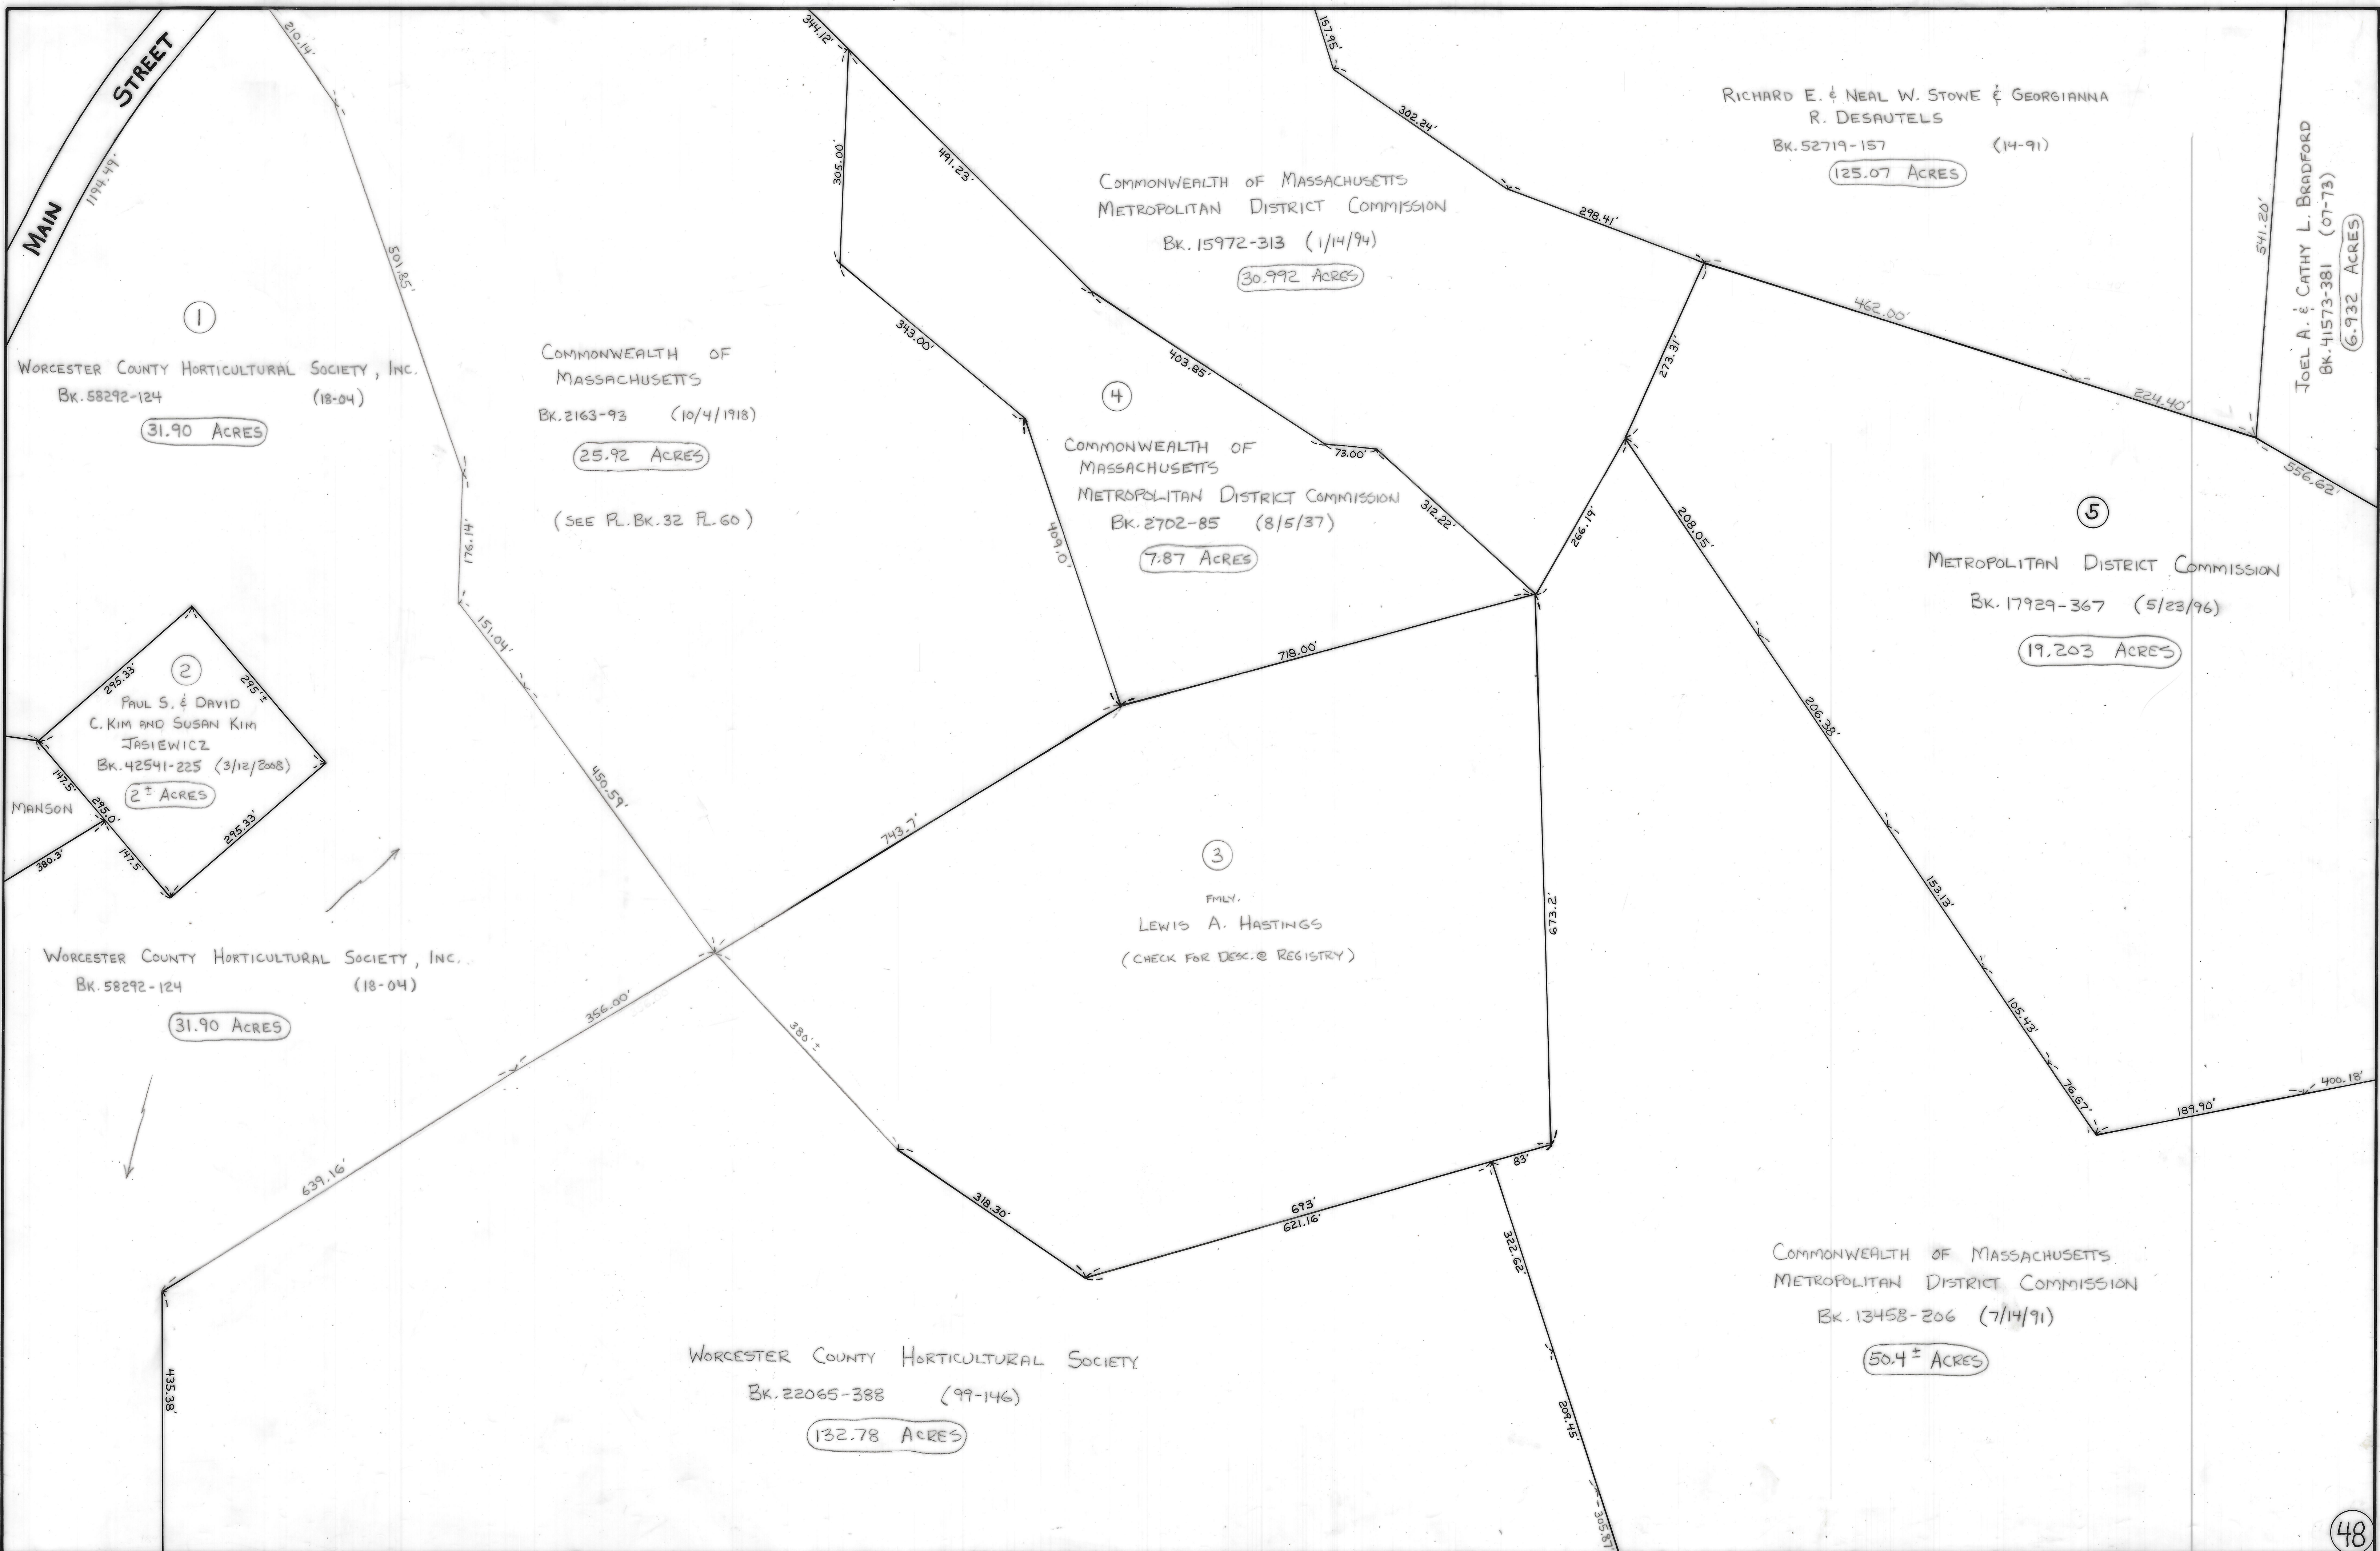

MAIN STREET

1
WORCESTER COUNTY HORTICULTURAL SOCIETY, INC.
BK. 58292-124 (18-04)
31.90 ACRES

2
PAUL S. & DAVID
C. KIM AND SUSAN KIM
JASIEWICZ
BK. 42541-225 (3/12/2008)
2± ACRES

WORCESTER COUNTY HORTICULTURAL SOCIETY, INC.
BK. 58292-124 (18-04)
31.90 ACRES

COMMONWEALTH OF MASSACHUSETTS
BK. 2163-93 (10/4/1918)
25.92 ACRES
(SEE PL. BK. 32 PL. 60)

COMMONWEALTH OF MASSACHUSETTS
METROPOLITAN DISTRICT COMMISSION
BK. 15972-313 (1/14/94)
30.992 ACRES

4
COMMONWEALTH OF MASSACHUSETTS
METROPOLITAN DISTRICT COMMISSION
BK. 2702-85 (8/5/37)
7.87 ACRES

3
FAMILY
LEWIS A. HASTINGS
(CHECK FOR DESC. & REGISTRY)

RICHARD E. & NEAL W. STOWE & GEORGIANNA
R. DESAUTELS
BK. 52719-157 (14-91)
125.07 ACRES

5
METROPOLITAN DISTRICT COMMISSION
BK. 17929-367 (5/22/96)
19.203 ACRES

JOEL A. & CATHY L. BRADFORD
BK. 41573-381 (07-73)
6.932 ACRES

WORCESTER COUNTY HORTICULTURAL SOCIETY
BK. 22065-388 (99-146)
132.78 ACRES

COMMONWEALTH OF MASSACHUSETTS
METROPOLITAN DISTRICT COMMISSION
BK. 13458-206 (7/14/91)
50.4± ACRES